

PLANTA DE LOTEAMENTO DO TERRENO

DE PROPRIEDADE DO SNR.

JOSE STRAPASSON

SANTA FELICIDADE - CURITIBA


ESCALA 1:1.000

10042 10 5 23
0 23
16


000611/68

AREA TOTAL	46.502,60 m ²
AREA DAS RUAS	14.811,60 m ²
AREA LIQUIDA	31.691,00 m ²

598

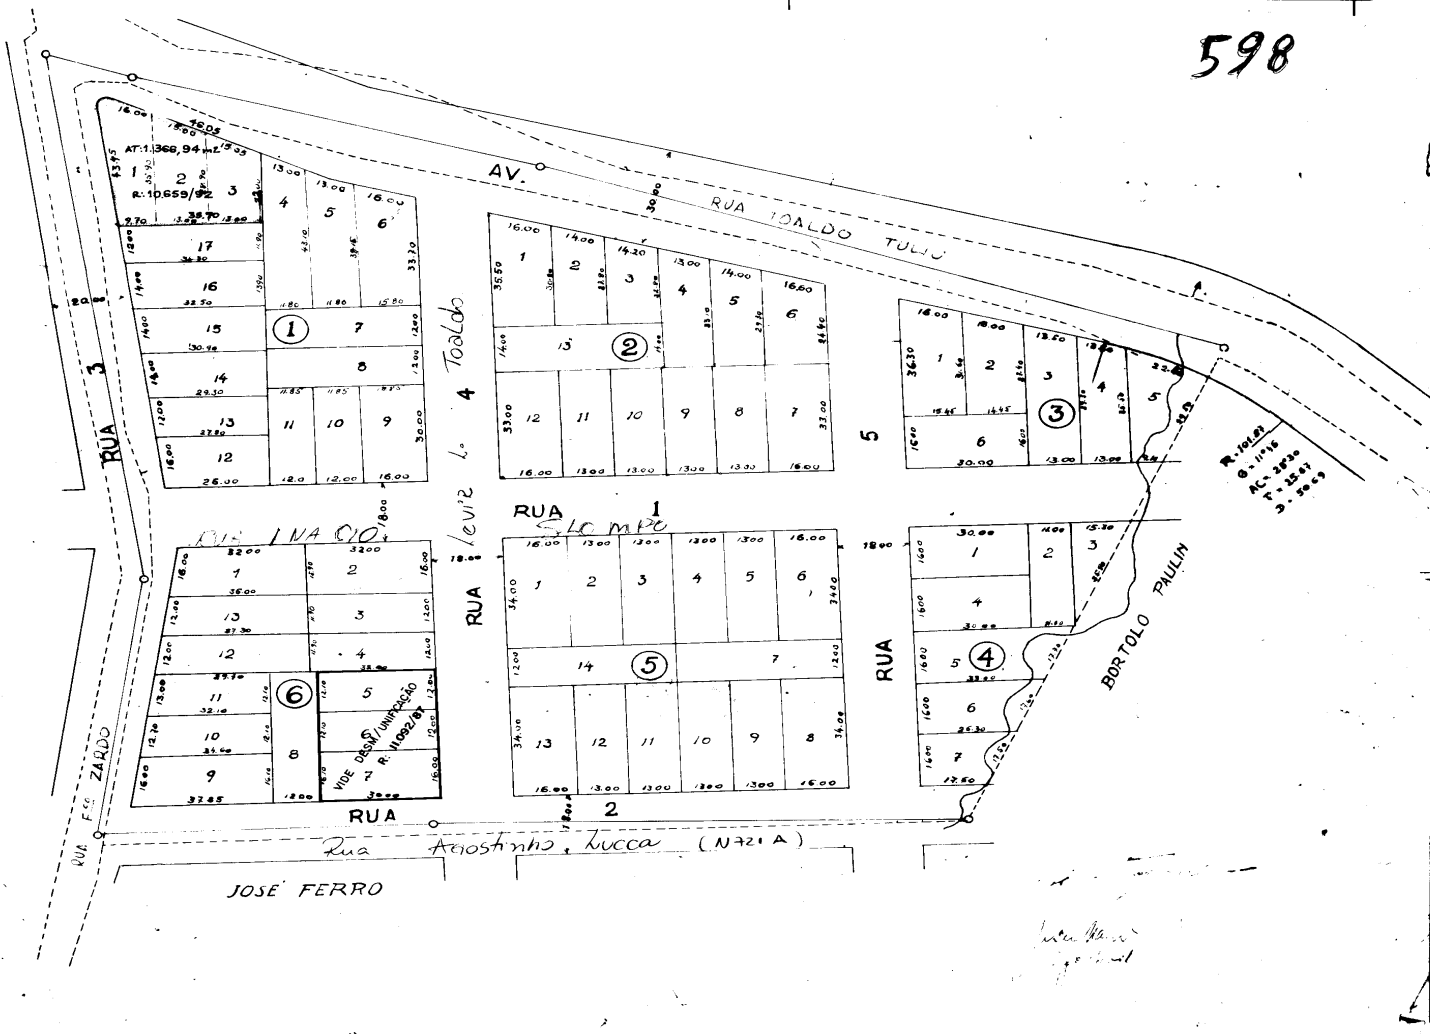

LIBERADOS OS LOTES 1 a 6 da QUADRA 3
R. 49.987/74

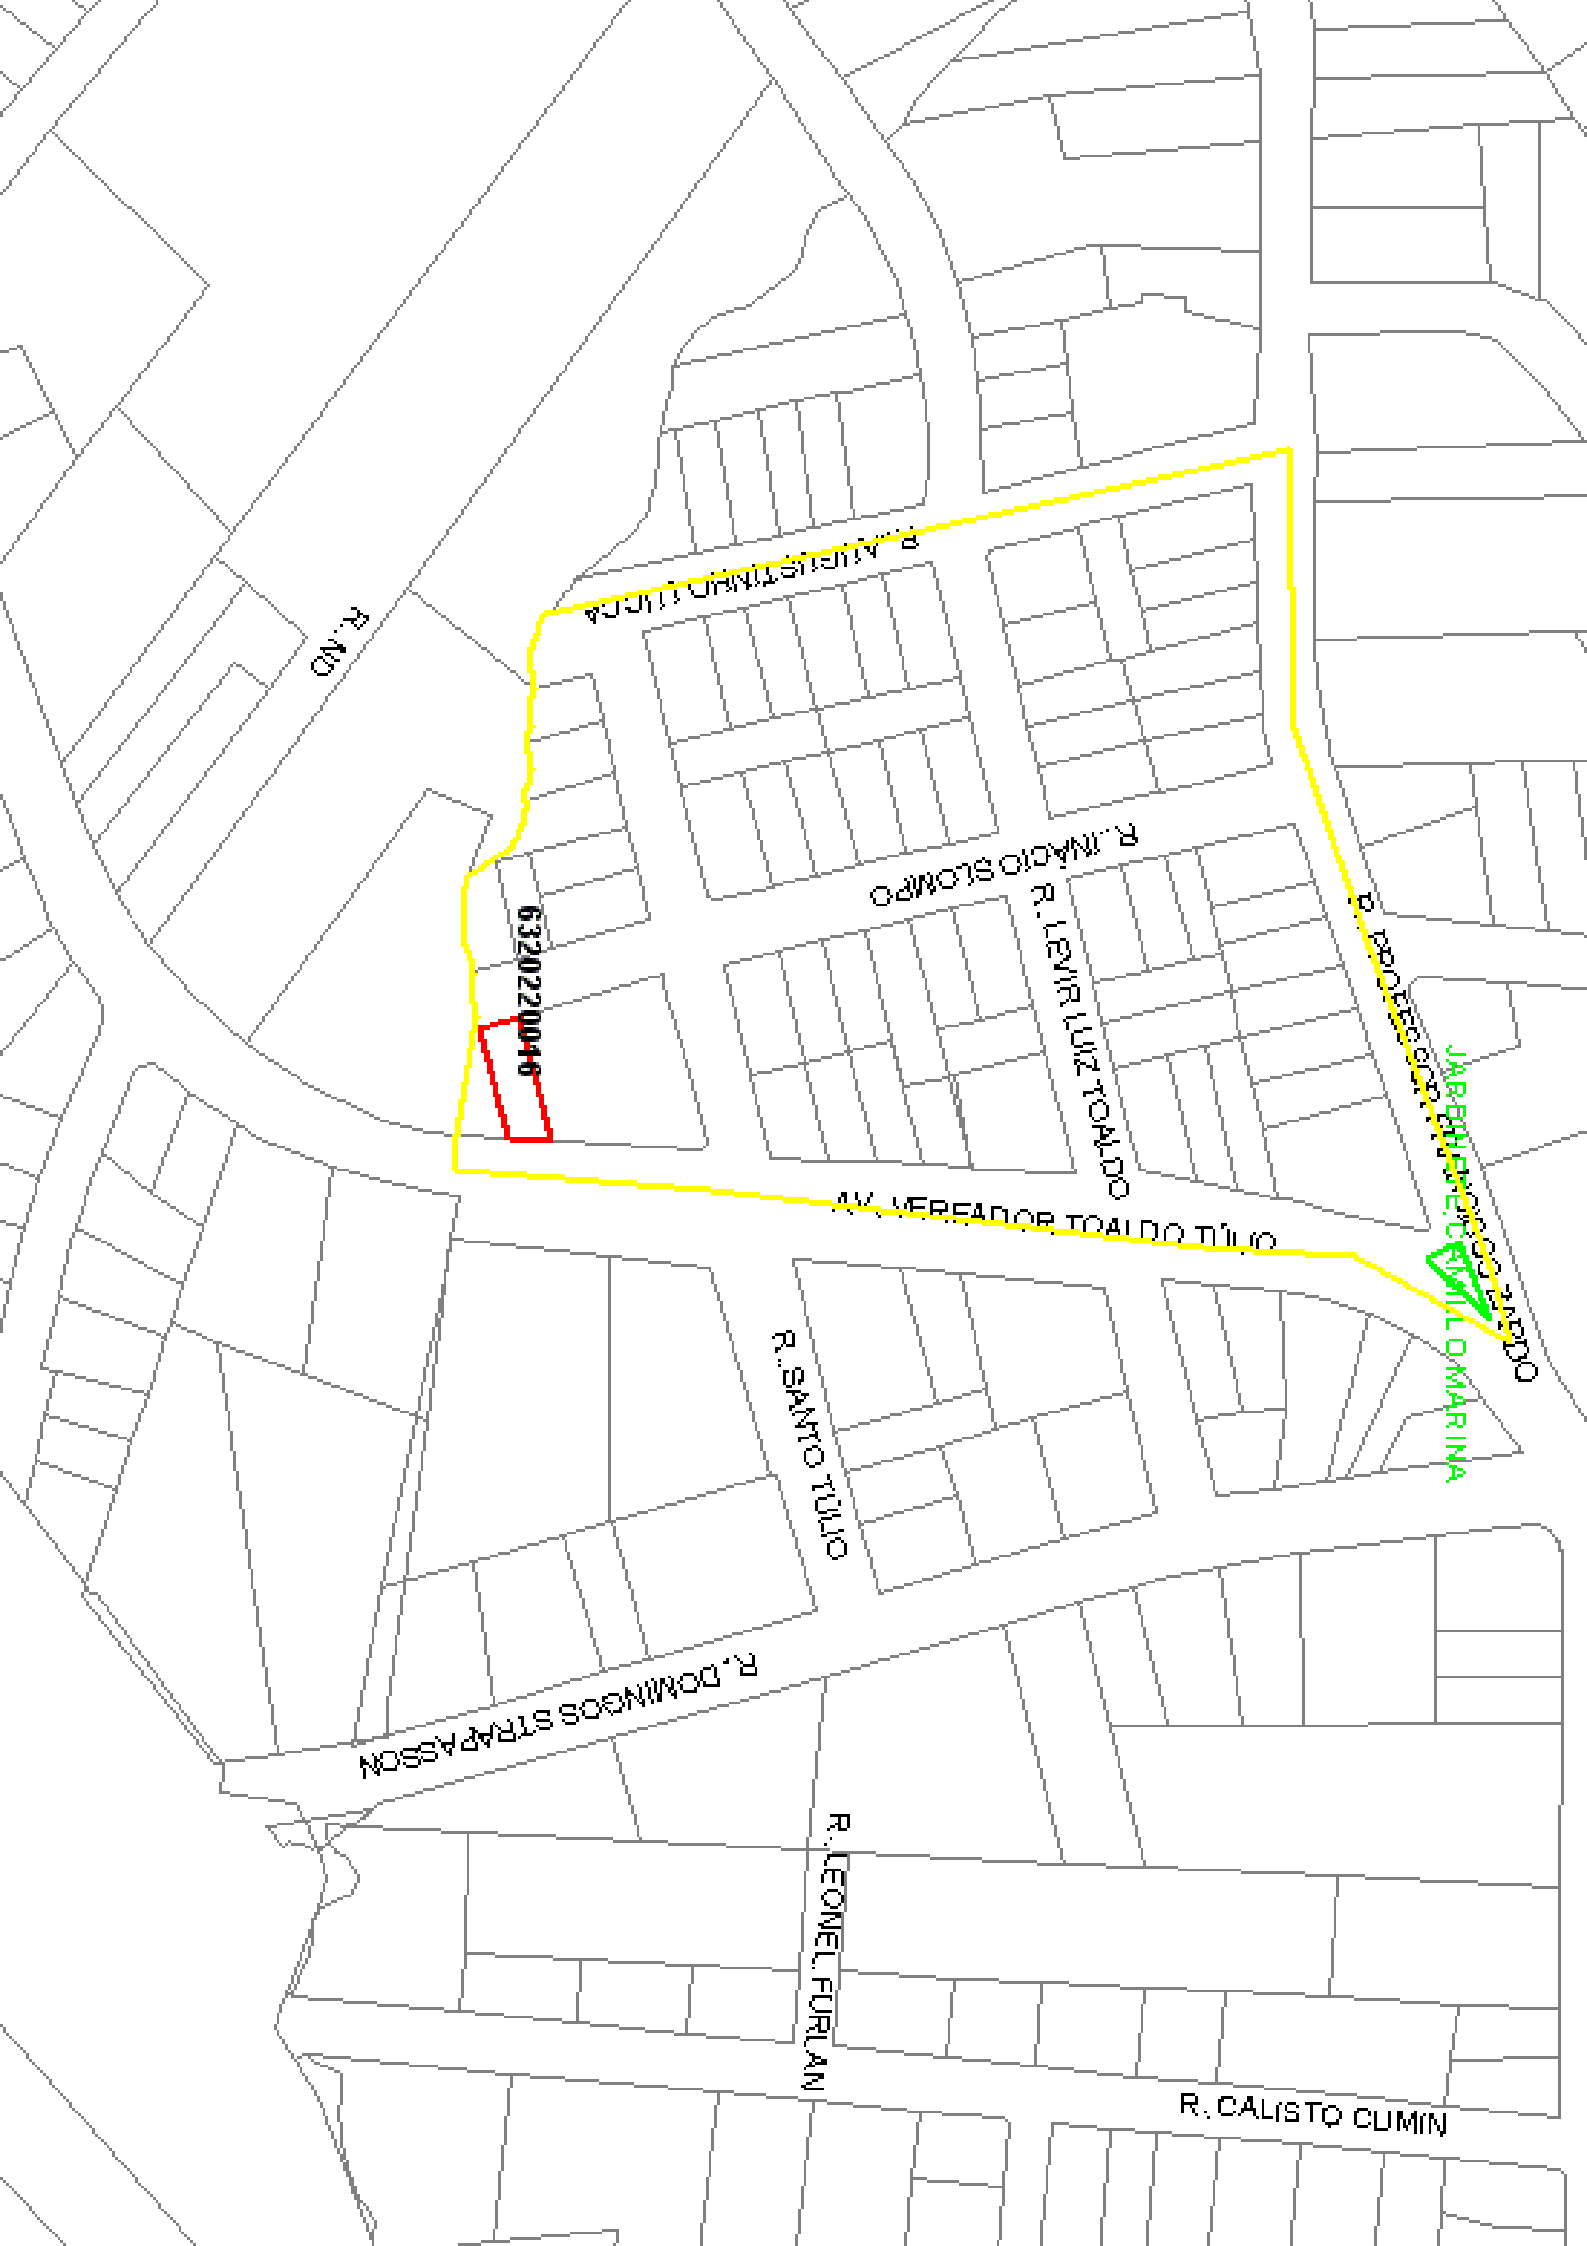

R. NO

R. AUGUSTINO LINDA

6320220046

R. NACIO STOMPO

R. LEVIR LUIZ TOALDO

R. PROTÉSIO DE SAES

AV. VEREADOR TOALDO TILIO

R. SANTO TULIO

R. DOMINGOS STRAPASSON

R. LEONEL FURLAN

R. CALISTO CUMIN

JABOTICABAL O MARINA

